

GLENDALE AUTO-CENTER
REMODEL

10070 MANCHESTER RD.
ST. LOUIS, MO 63122

PROGRESS PRINT
NOT FOR
CONSTRUCTION
6/8/2026
10:36:18 AM

REVISION:


Sheet Issue Date: ..
Job Number: 260037.00
Drawn By: GS
Checked By: KM
Drawing Title:

FLOOR PLAN

X2.1




2 OVERALL SITE PLAN
1" = 30'-0"

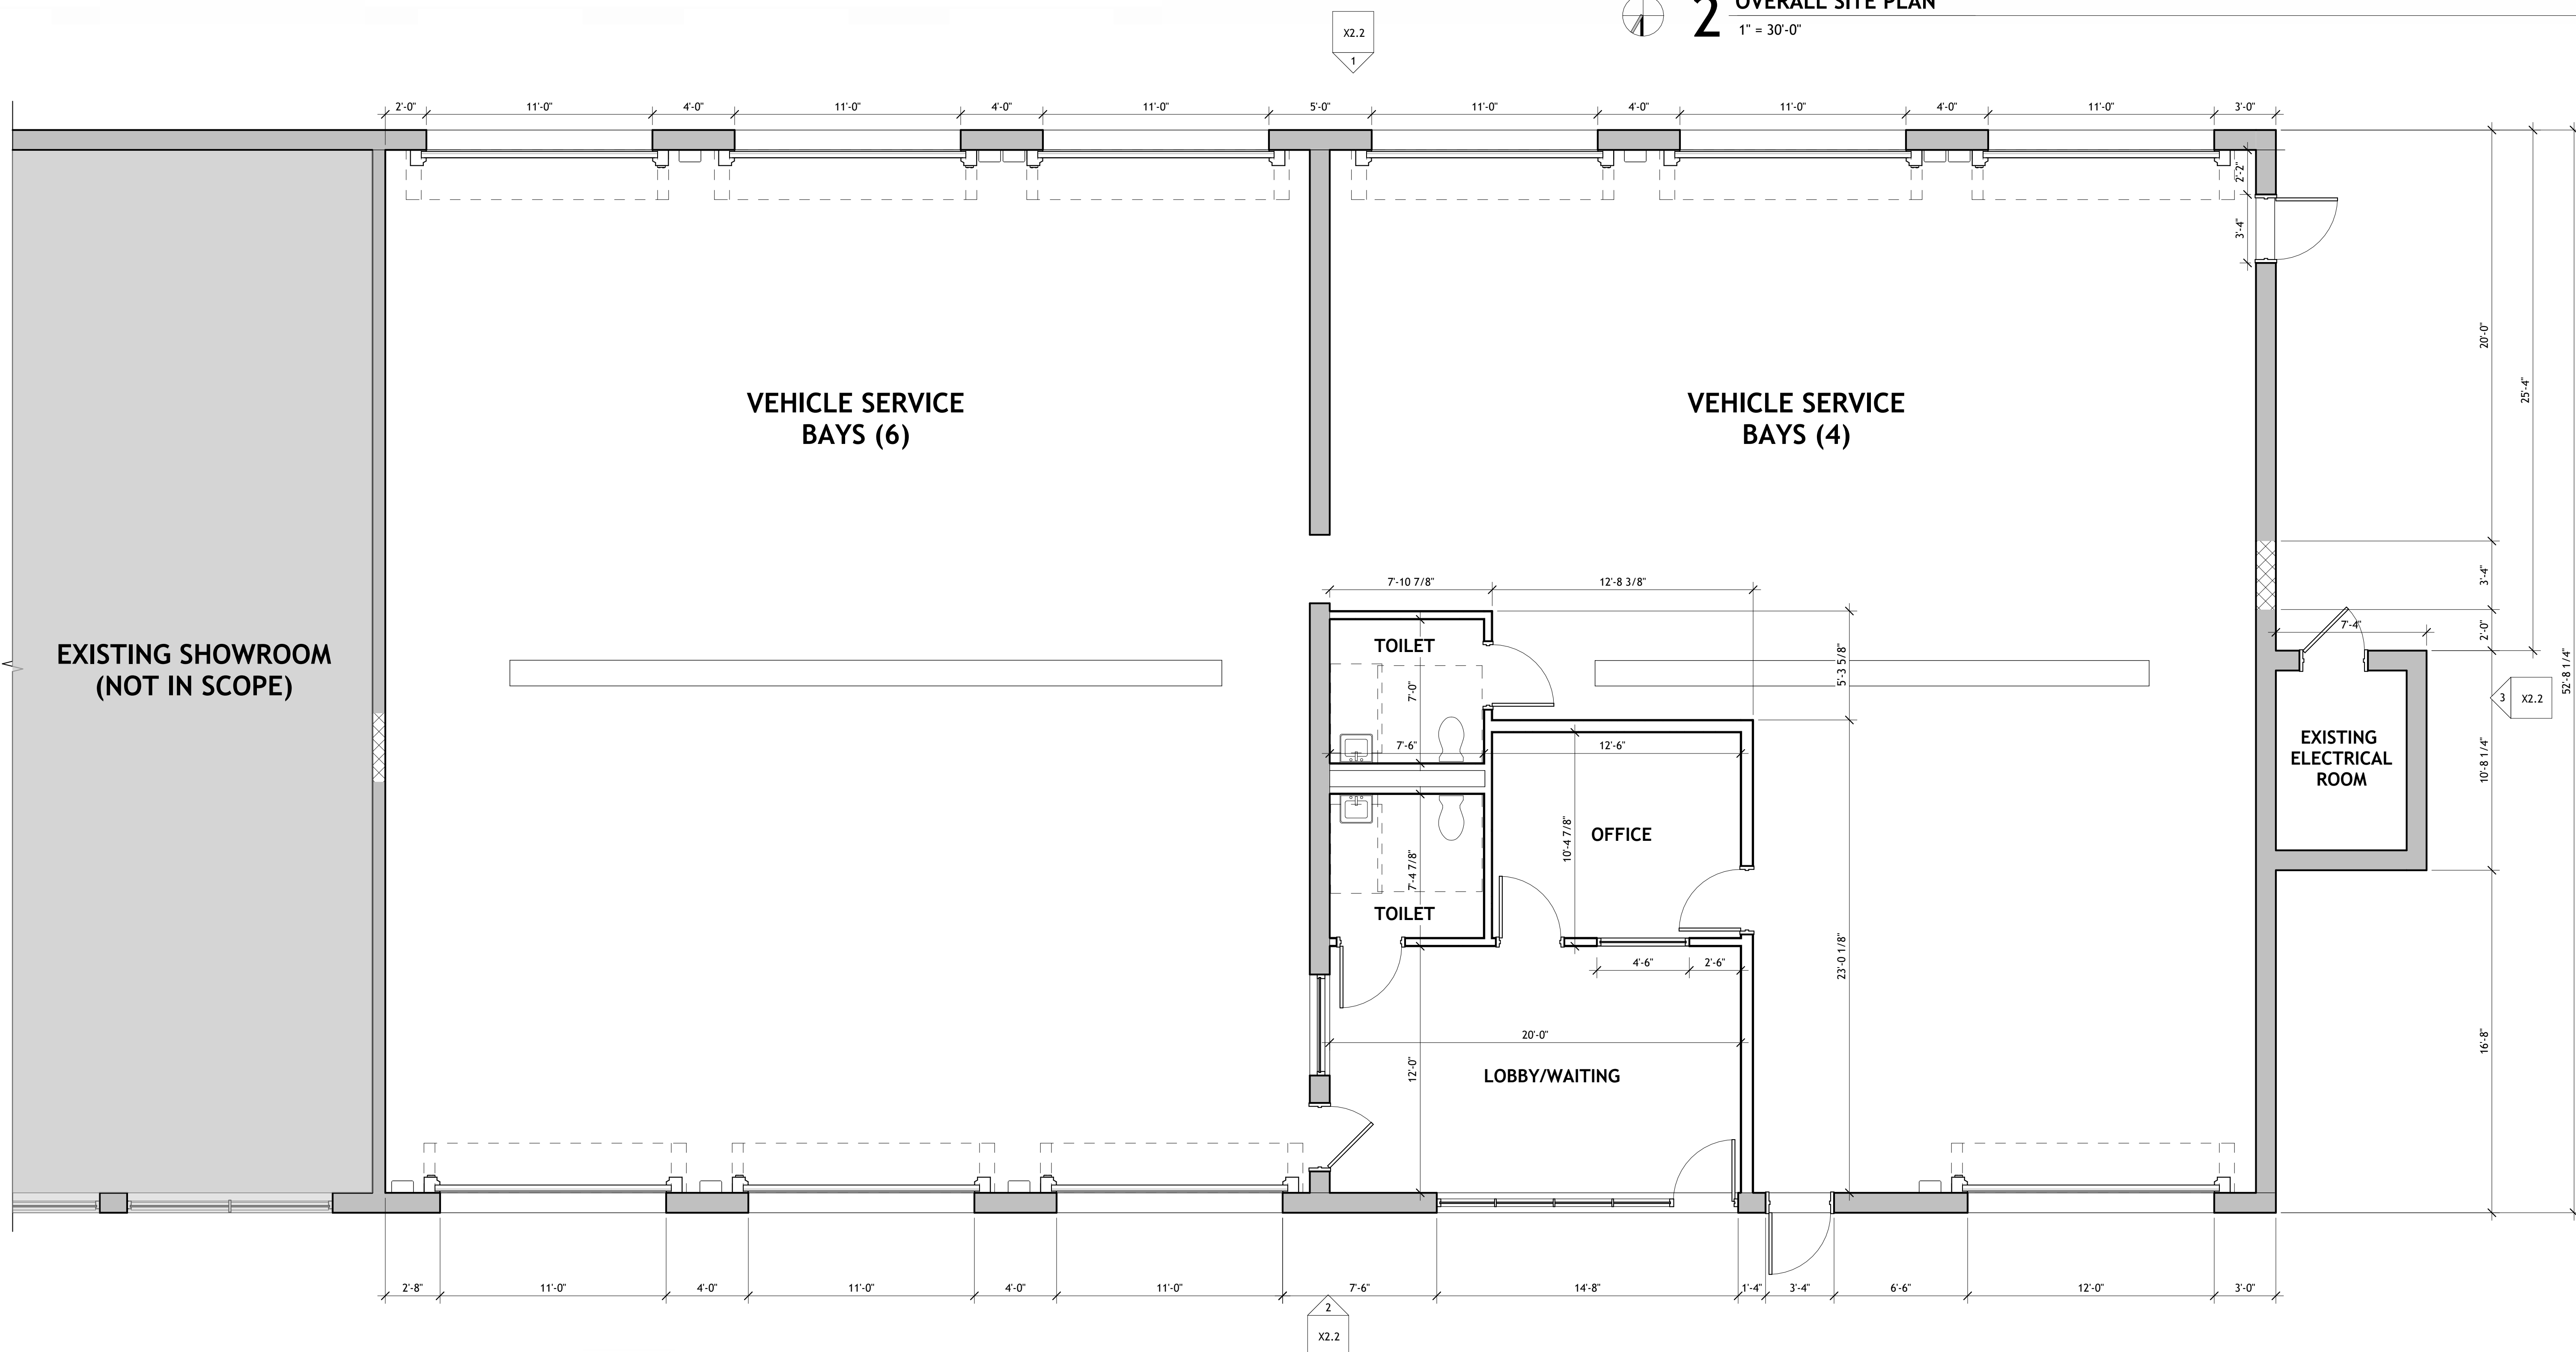


1 PROPOSED FLOOR PLAN
1/4" = 1'-0"




4 EXISTING ELEVATION

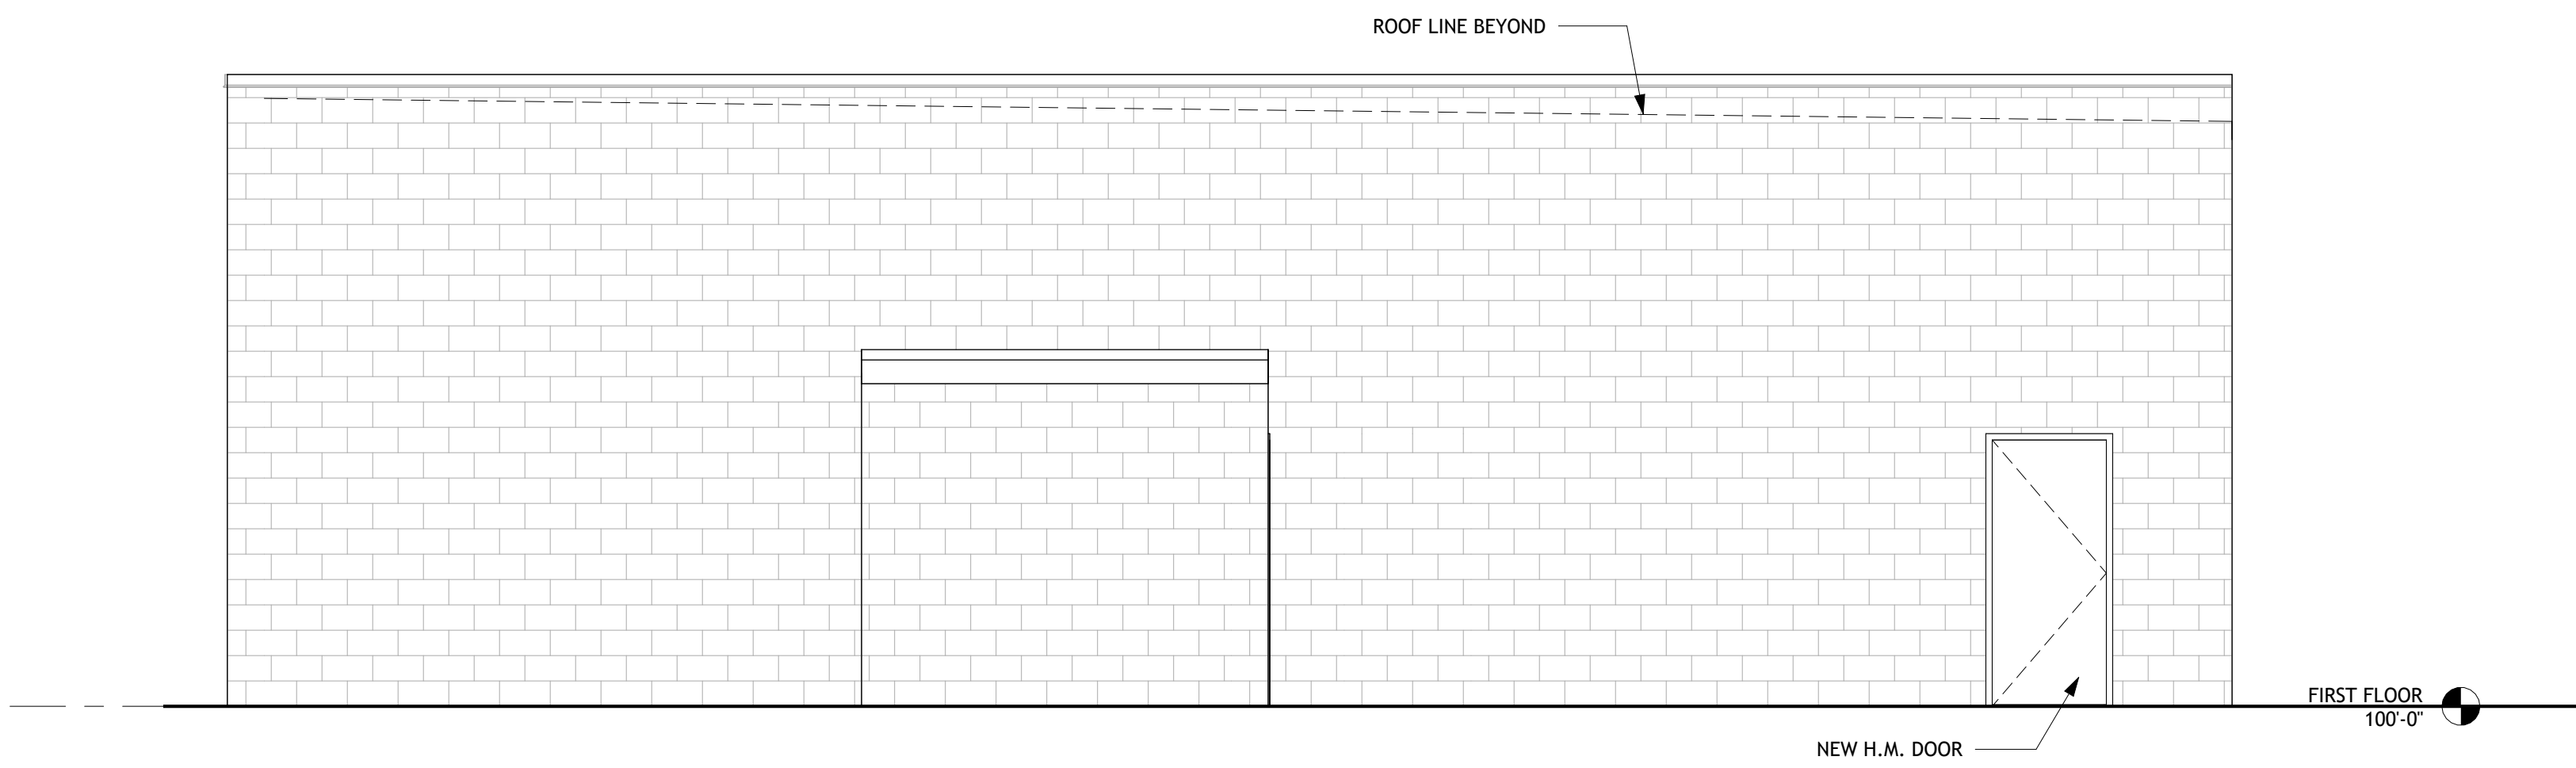

3 PROPOSED WEST ELEVATION

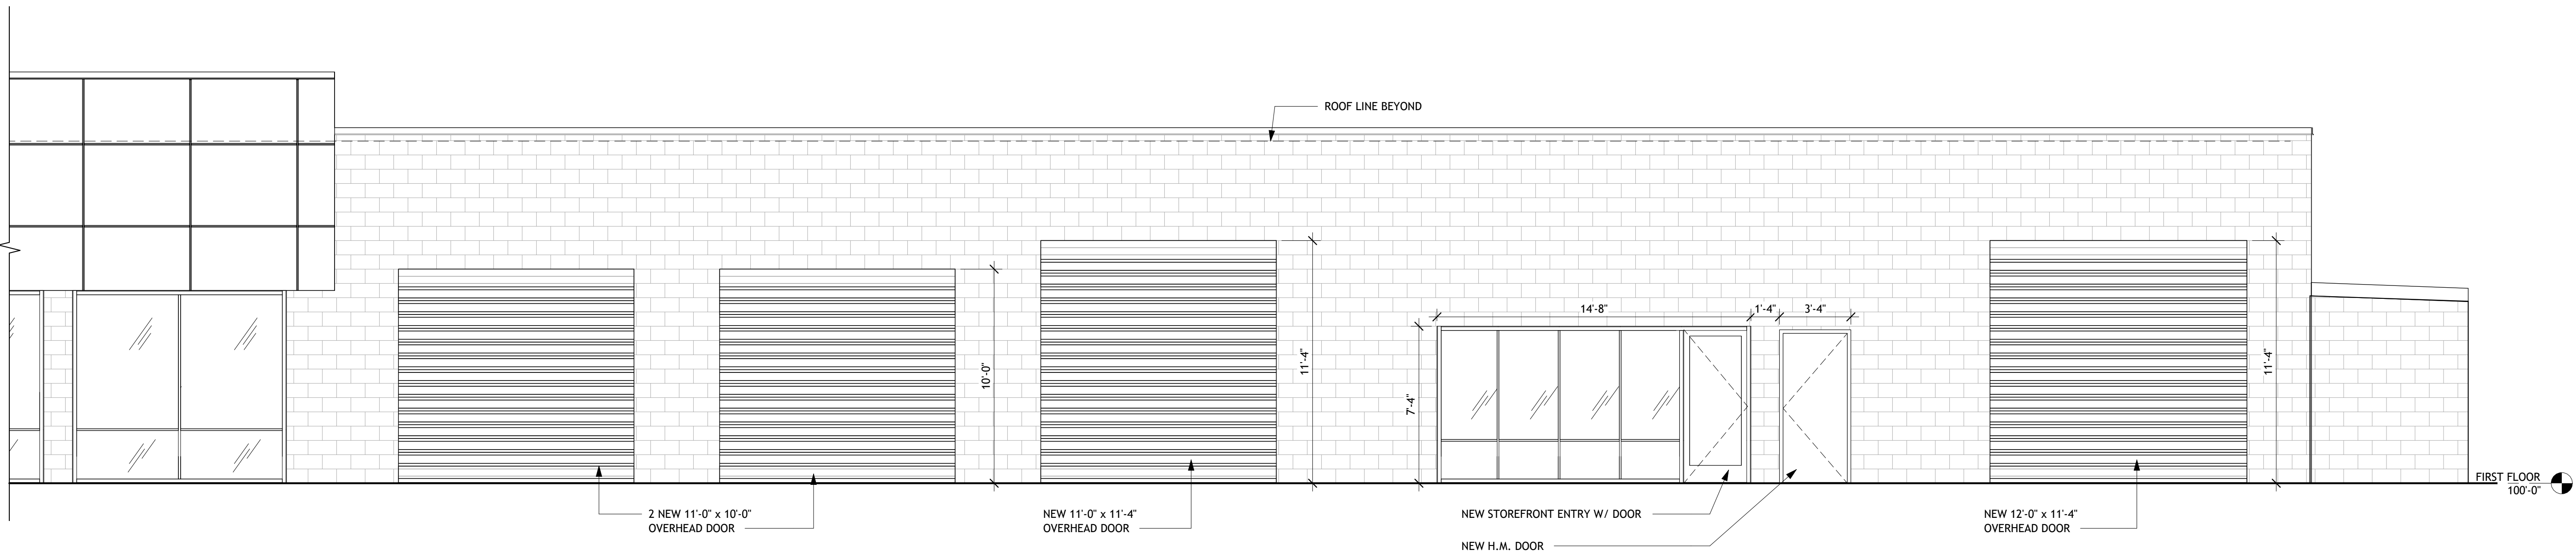

2 PROPOSED SOUTH ELEVATION (MANCHESTER ROAD)

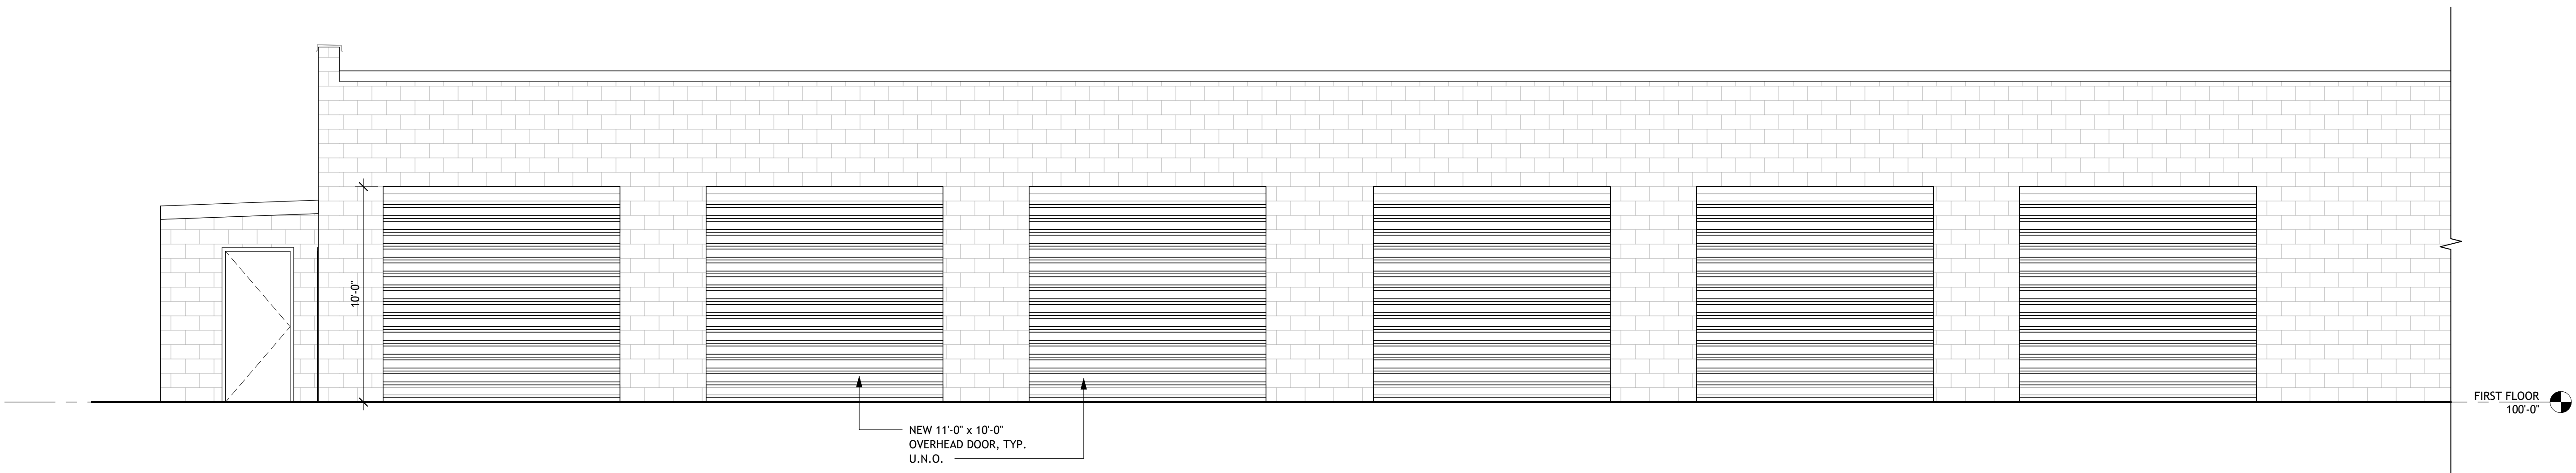

1 PROPOSED NORTH ELEVATION